



3D Skitse

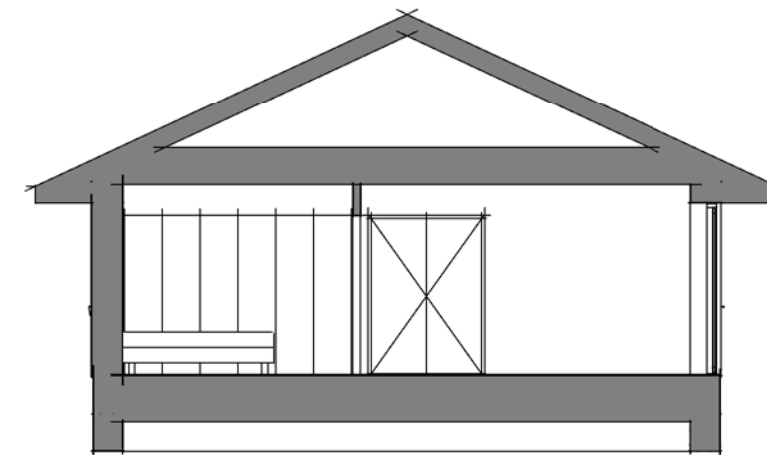

Principalsnit

1 : 100

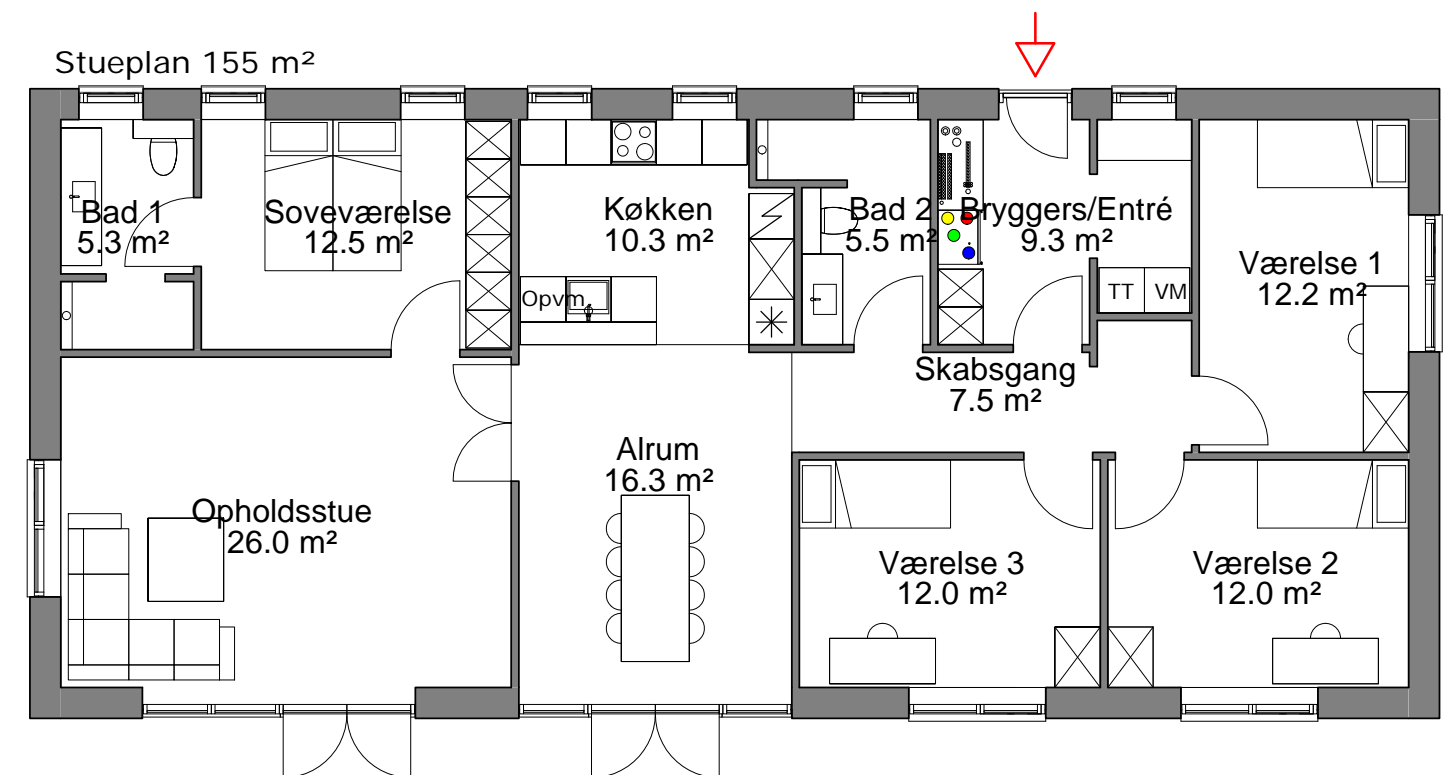

0 Stueplan

1 : 100